

PLAN CADASTRAL
U.A.T. Draganesti, Jud. Prahova,
Sector Cadastral 66
Scara 1:1000
Copie spre publicare
Plansa 2




SISTEM DE PROIECTIE
STEREO 70


Legenda:

- Limita UAT
- Limita sector cadastral
- Limita intravilan
- Limita imobil
- Limita constructie
- Cⁿ Cod constructie
- 8400 ID. imobil
- 66 Nr. sector cadastral
- Tⁿ Nr. tarla
- (n) Nr. postal

Schema de racordare

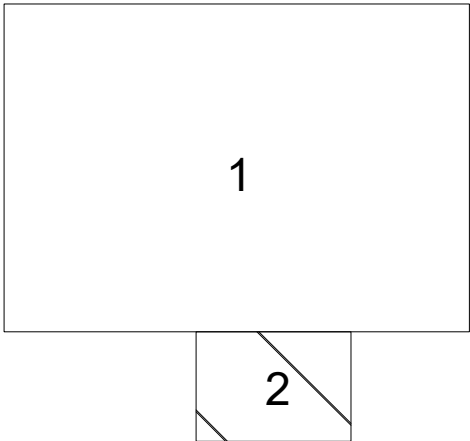

Schita dispunerii
sectoarelor cadastrale
Scara 1:100000

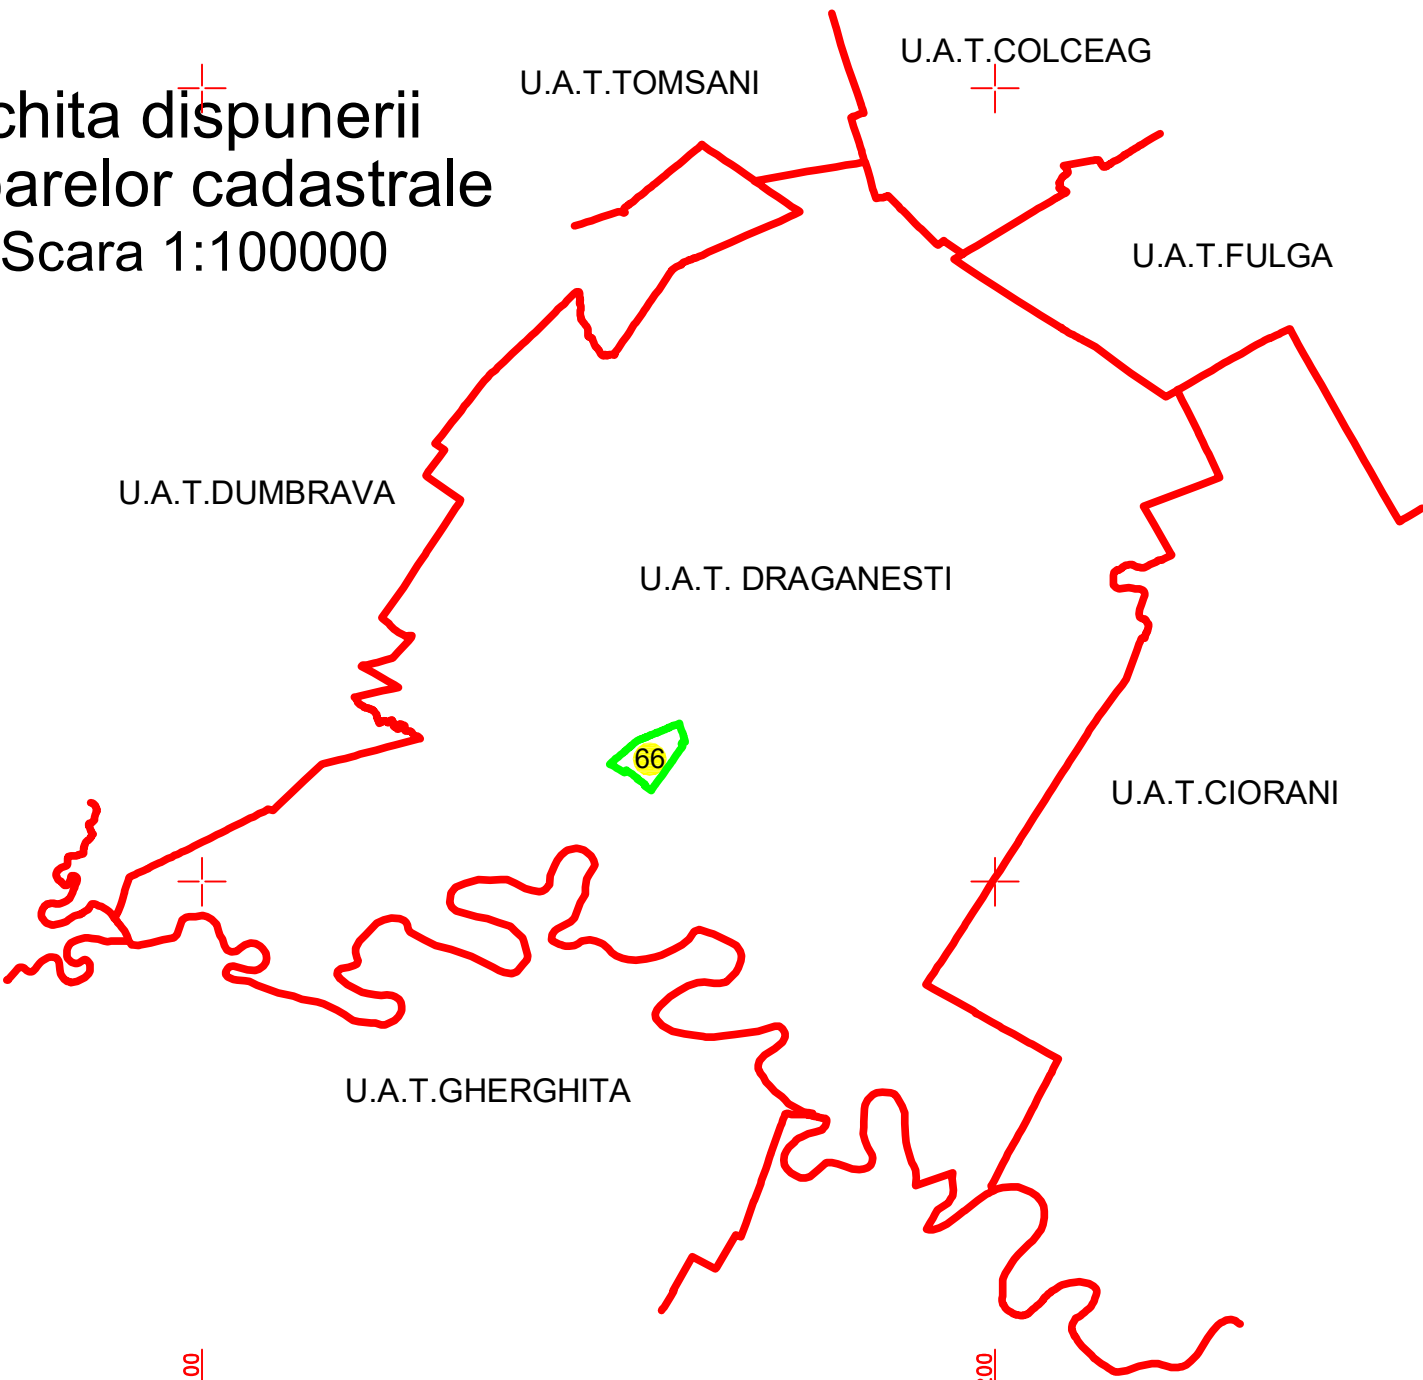

INTOCMIT:
SC PRAXIS GEODEZ SRL
ING. DUMINICA CRISTINA
MAGDALENA
12.05.2025