


# PLAN CADASTRAL


## U.A.T. Draganesti, Jud. Prahova, Sector Cadastral 32

Scara 1:1000  
Copie spre publicare  
Plansa 2

Schema de racordare

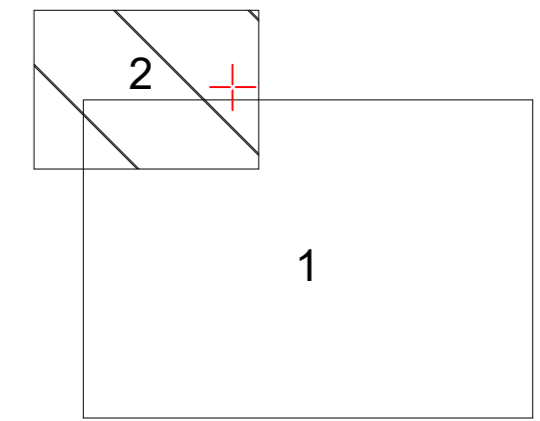

Schita dispunerii  
sectoarelor cadastrale  
Scara 1:100000

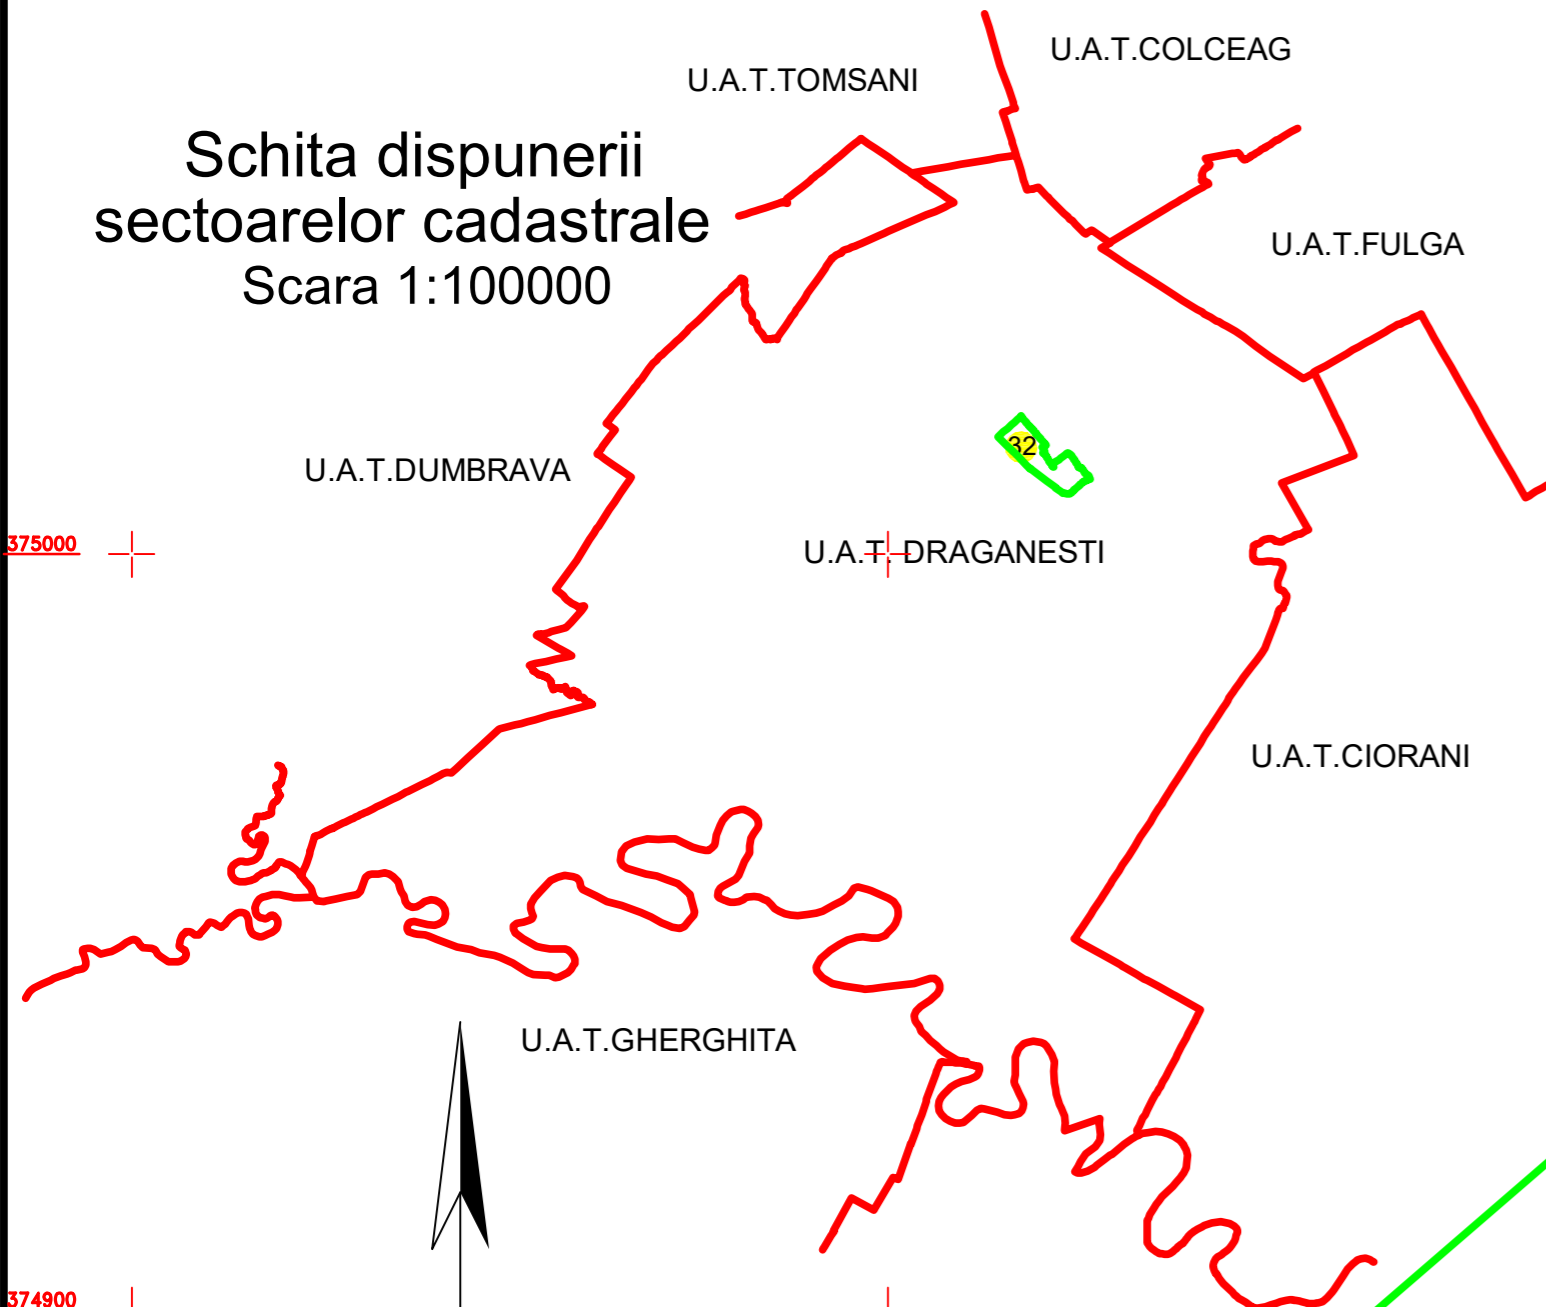

### Legenda:


- Limita UAT
- Limita sector cadastral
- Limita intravilan
- Limita imobil
- Limita constructie
- C<sup>n</sup> Cod constructie
- 7640 ID. imobil
- 32 Nr. sector cadastral
- T<sup>n</sup> Nr. tarla
- (n) Nr. postal



SISTEM DE PROIECTIE  
STEREO 70

32

T55 7803

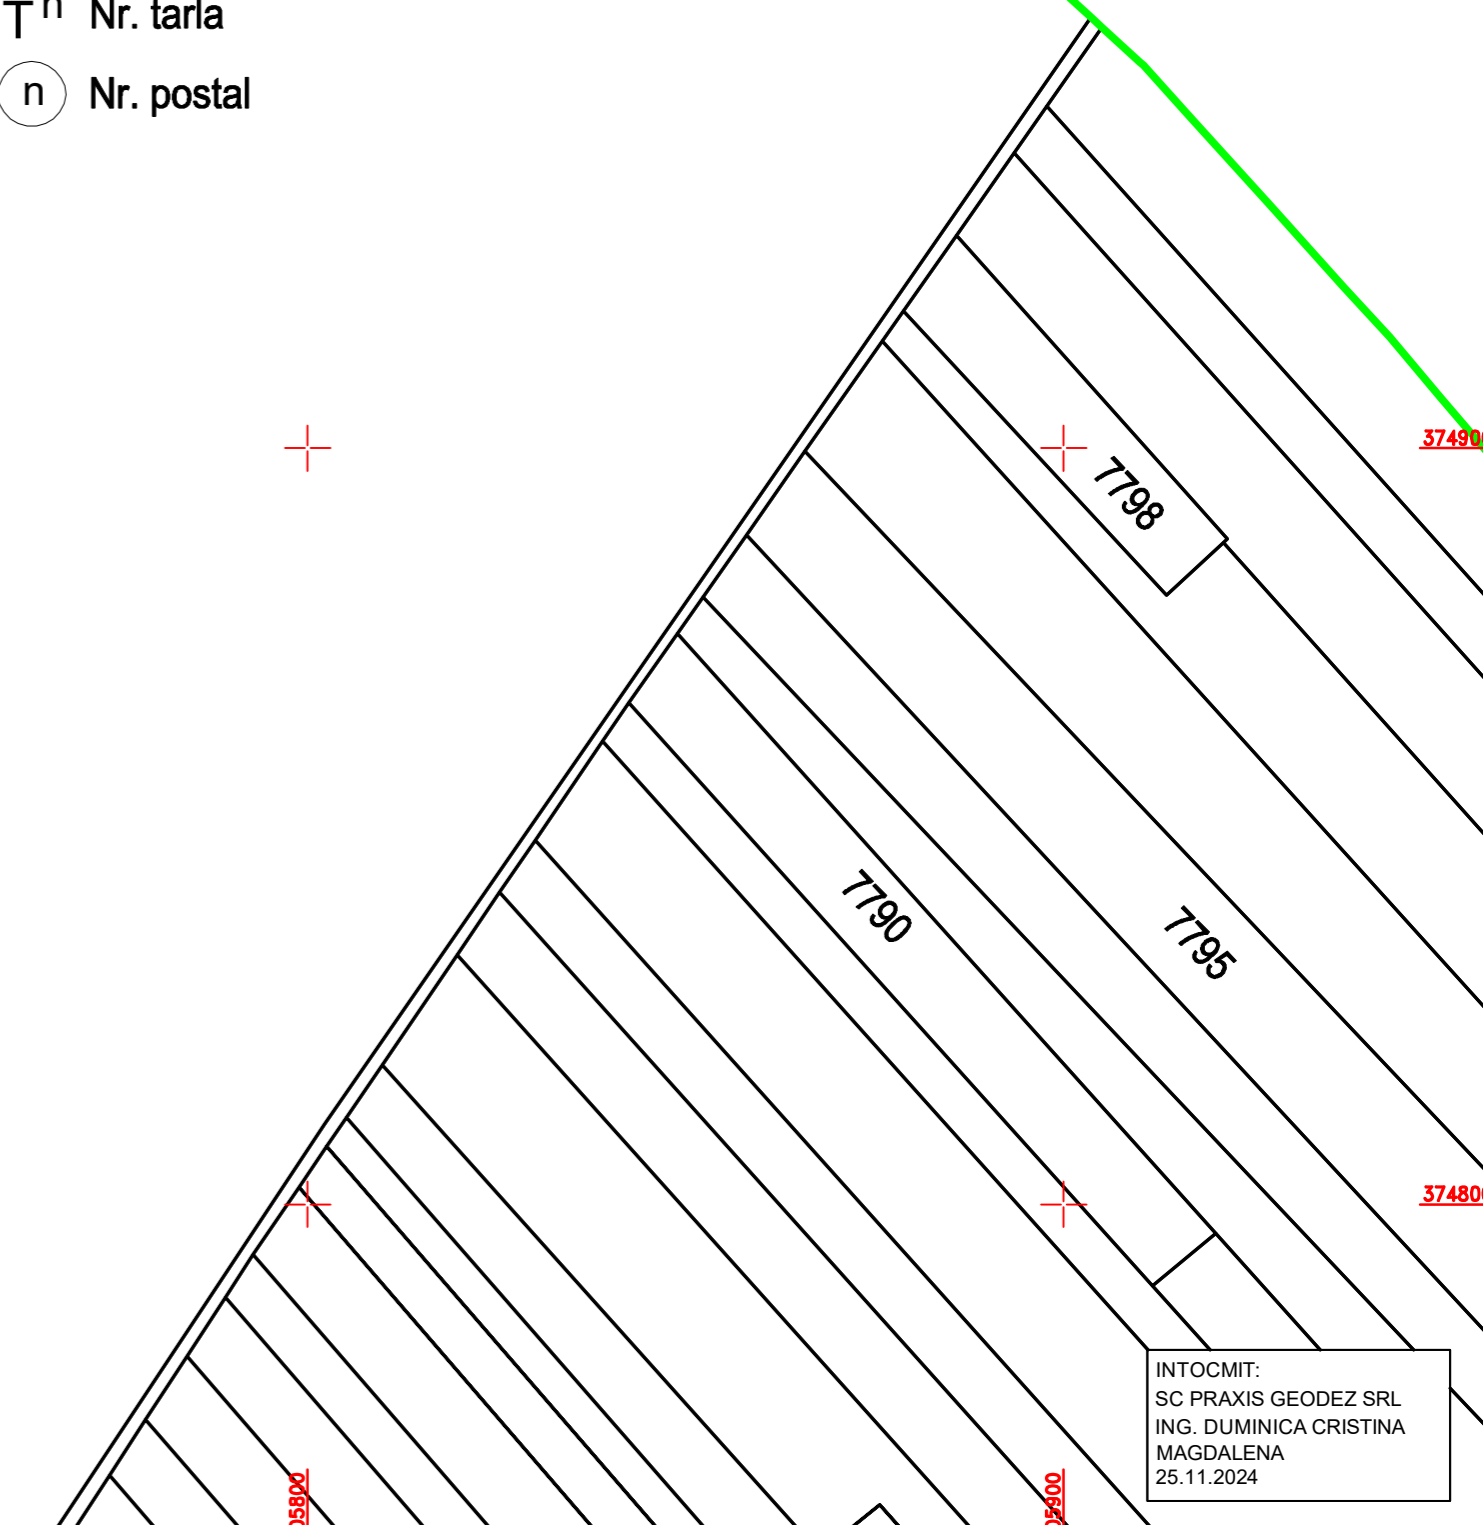

INTOCMIT:  
SC PRAXIS GEODEZ SRL  
ING. DUMINICA CRISTINA  
MAGDALENA  
25.11.2024