

PLAN CADASTRAL


U.A.T. Draganesti,
Jud. Prahova

Sector Cadastral 47

Scara 1:2000

Spre publicare

Plansa 2

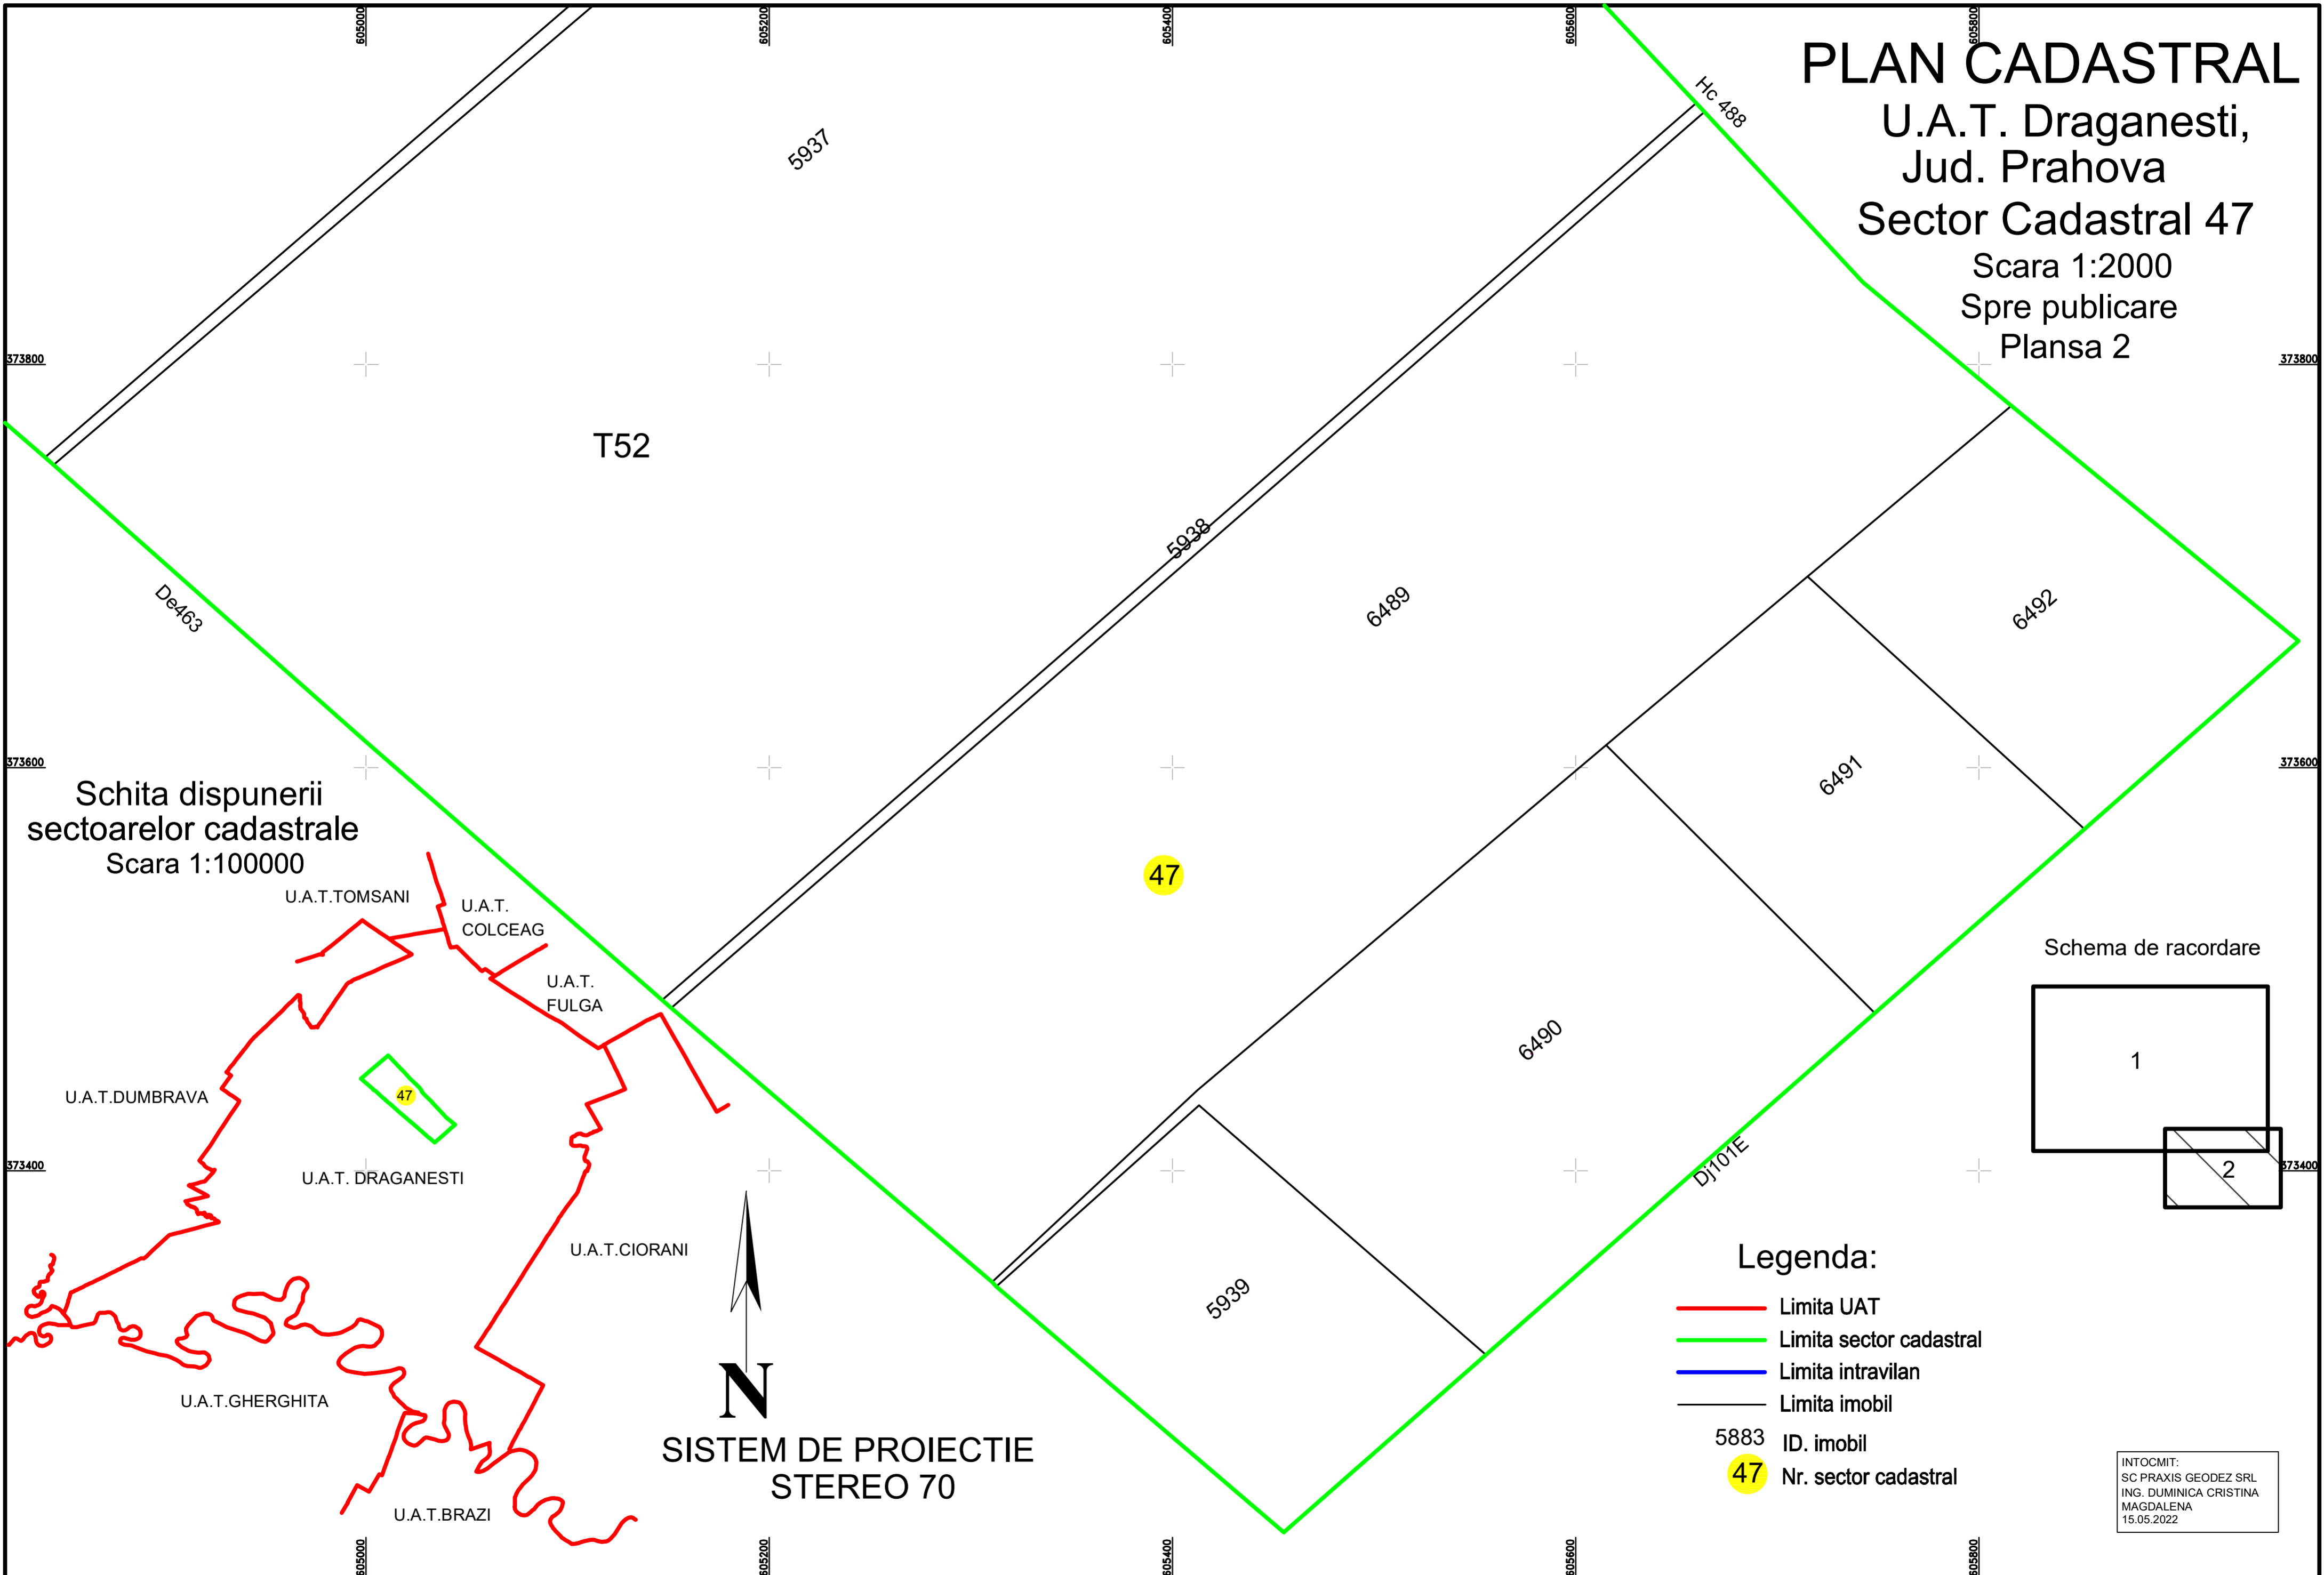

Schita dispunerii
sectoarelor cadastrale
Scara 1:100000

U.A.T.TOMSANI
U.A.T. COLCEAG
U.A.T. FULGA

U.A.T.DUMBRAVA


U.A.T. DRAGANESTI

U.A.T.CIORANI

U.A.T.GHERGHITA

U.A.T.BRAZI

Schema de racordare

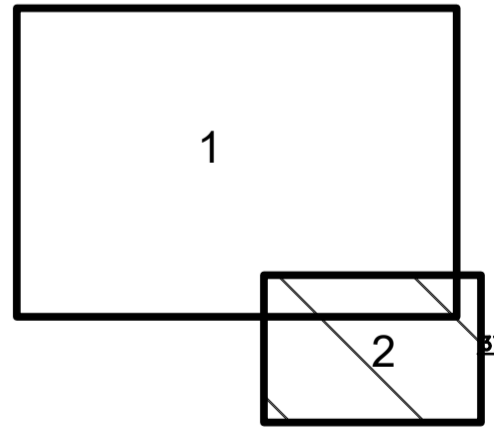

Legenda:

- Limita UAT
- Limita sector cadastral
- Limita intravilan
- Limita imobil
- 5883 ID. imobil
- 47 Nr. sector cadastral

INTOCMIT:
SC PRAXIS GEODEZ SRL
ING. DUMINICA CRISTINA
MAGDALENA
15.05.2022